
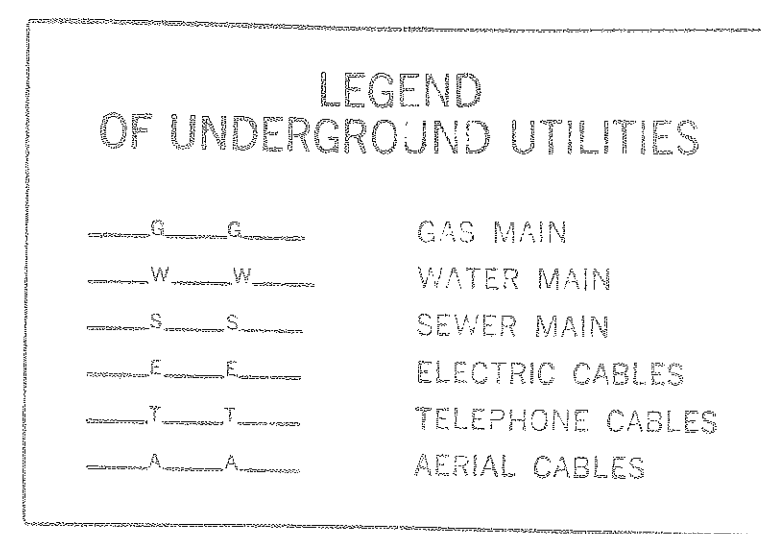
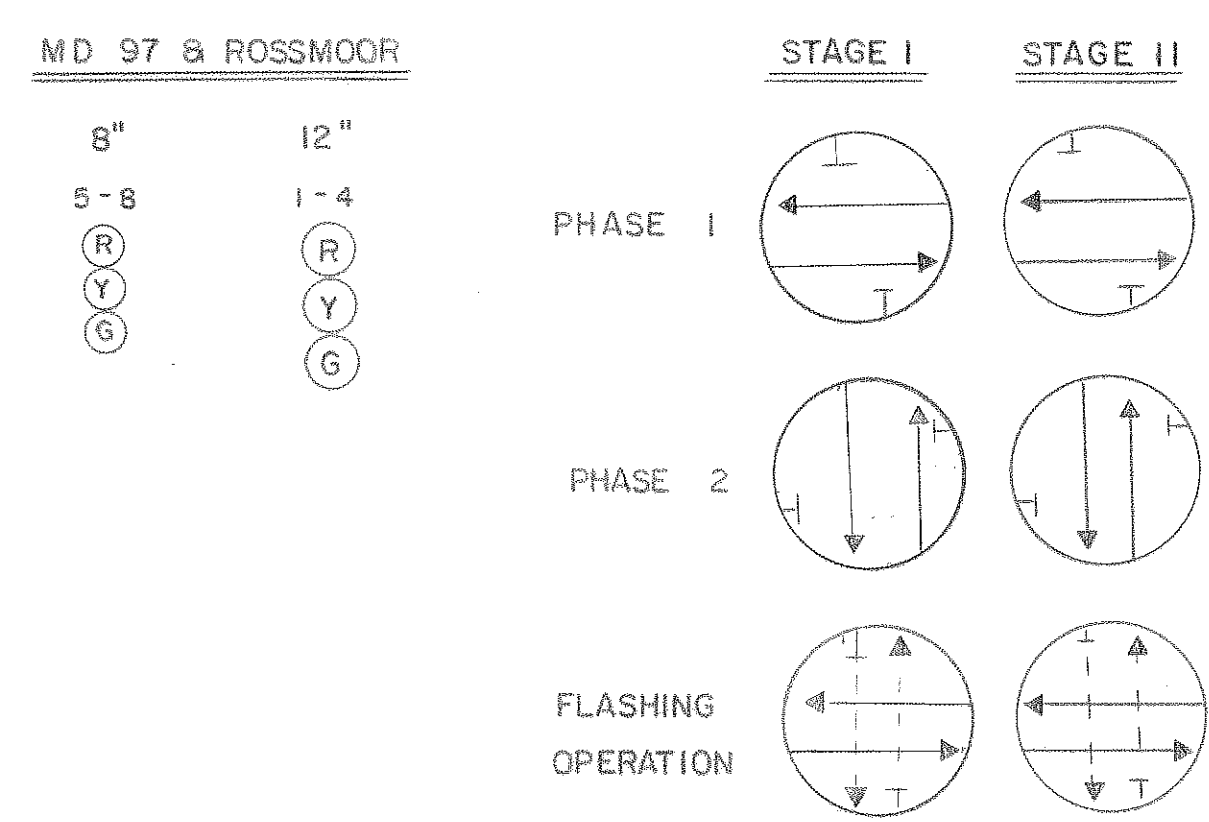


- NOTES
- ① SHOULD PROPOSED POLE LOCATIONS REQUIRE ADJUSTMENT, CONSULT PROJECT ENGINEER.
 - ② SIGNAL HEADS TO BE ADJUSTED WERE REQUIRED, AT THE SITE.

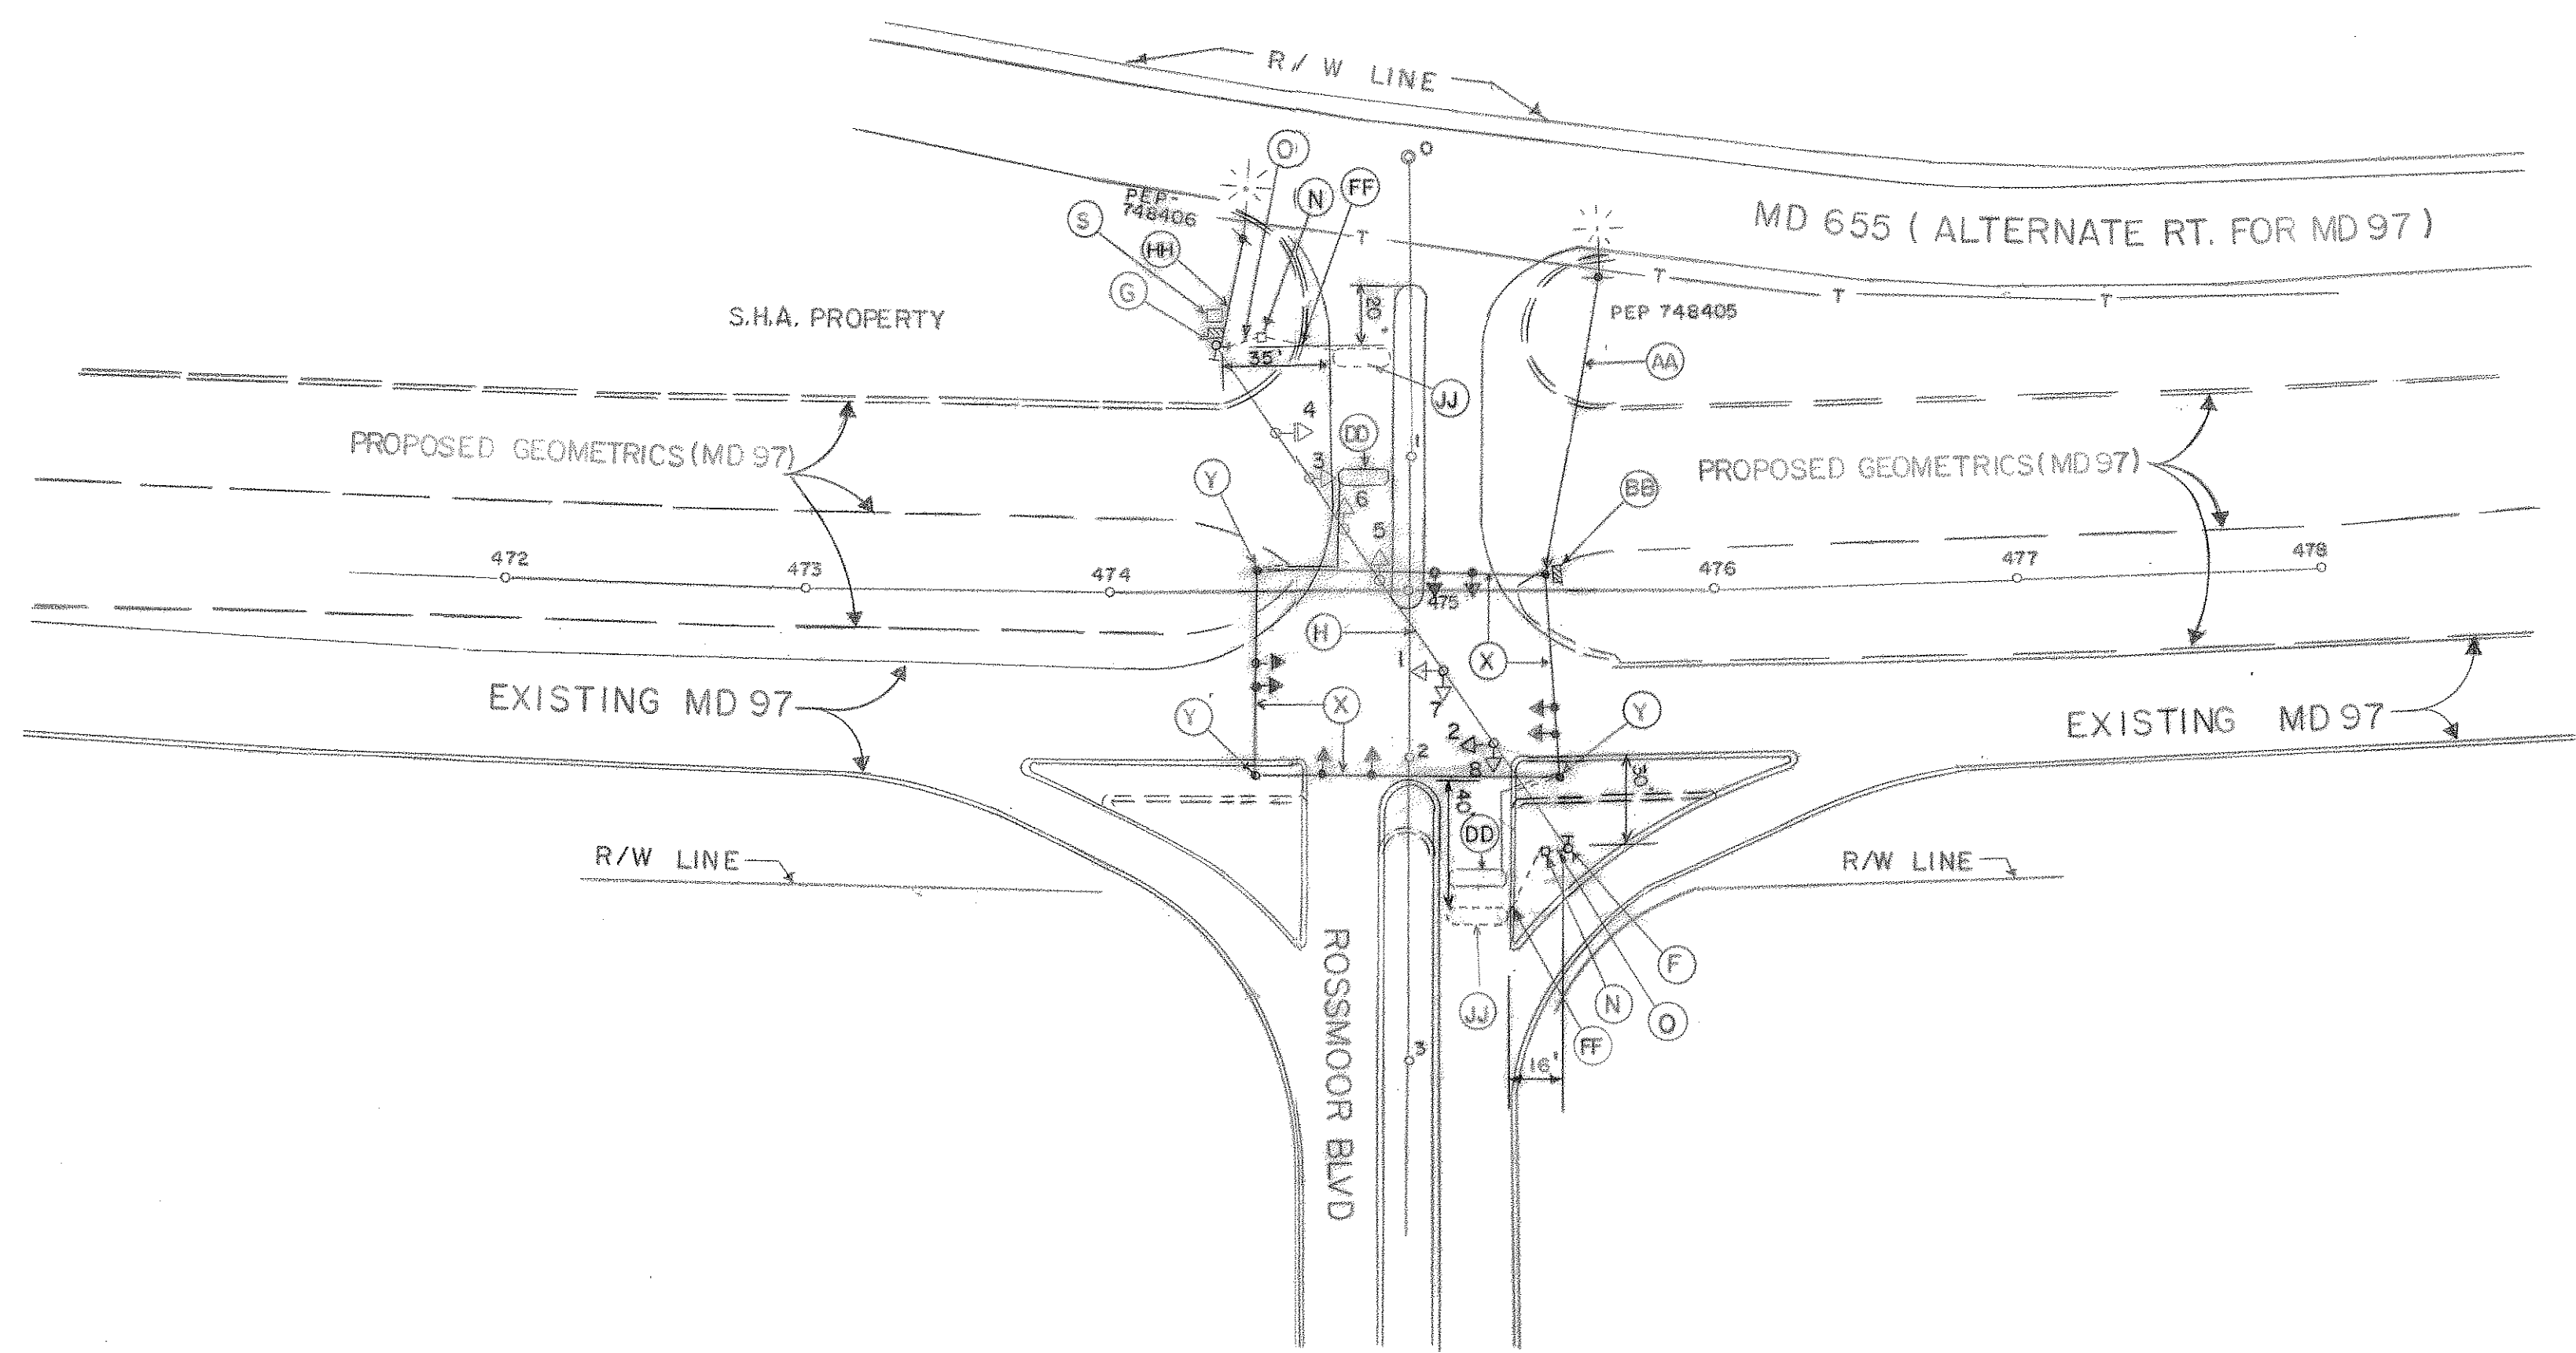

APPROVAL: REGIONAL TRAFFIC ENGINEER	
APPROVAL: <i>Steve Renzi</i> 5/15/79 CHIEF BUREAU OF TRAFFIC ENGINEERING	
APPROVAL: <i>Jim Sil</i> 5/15/79 ASST. CHIEF ENGINEER TRAFFIC	
REVISIONS	
STATE OF MARYLAND DEPARTMENT OF TRANSPORTATION STATE HIGHWAY ADMINISTRATION TRAFFIC DIVISION - BUREAU OF TRAFFIC ENGINEERING	
INTERCONNECT ALONG MD 97 (GEORGIA AVE.) AT ROSSMOOR, MD 28 AND MD 609	
SCALE 1" = 50'	DATE 1/12/79 CONTRACT NO.
DRAWN BY: SAR COUNTY: MONTGOMERY	
DESIGNED BY: STEVE RENZI v.e. SIGNAL NO.: 15177 / 15138 / 15147	
CHECKED BY: <i>Jim Sil</i> 5/15/79 DRAWING NO. TS-1655	